



283'-6"

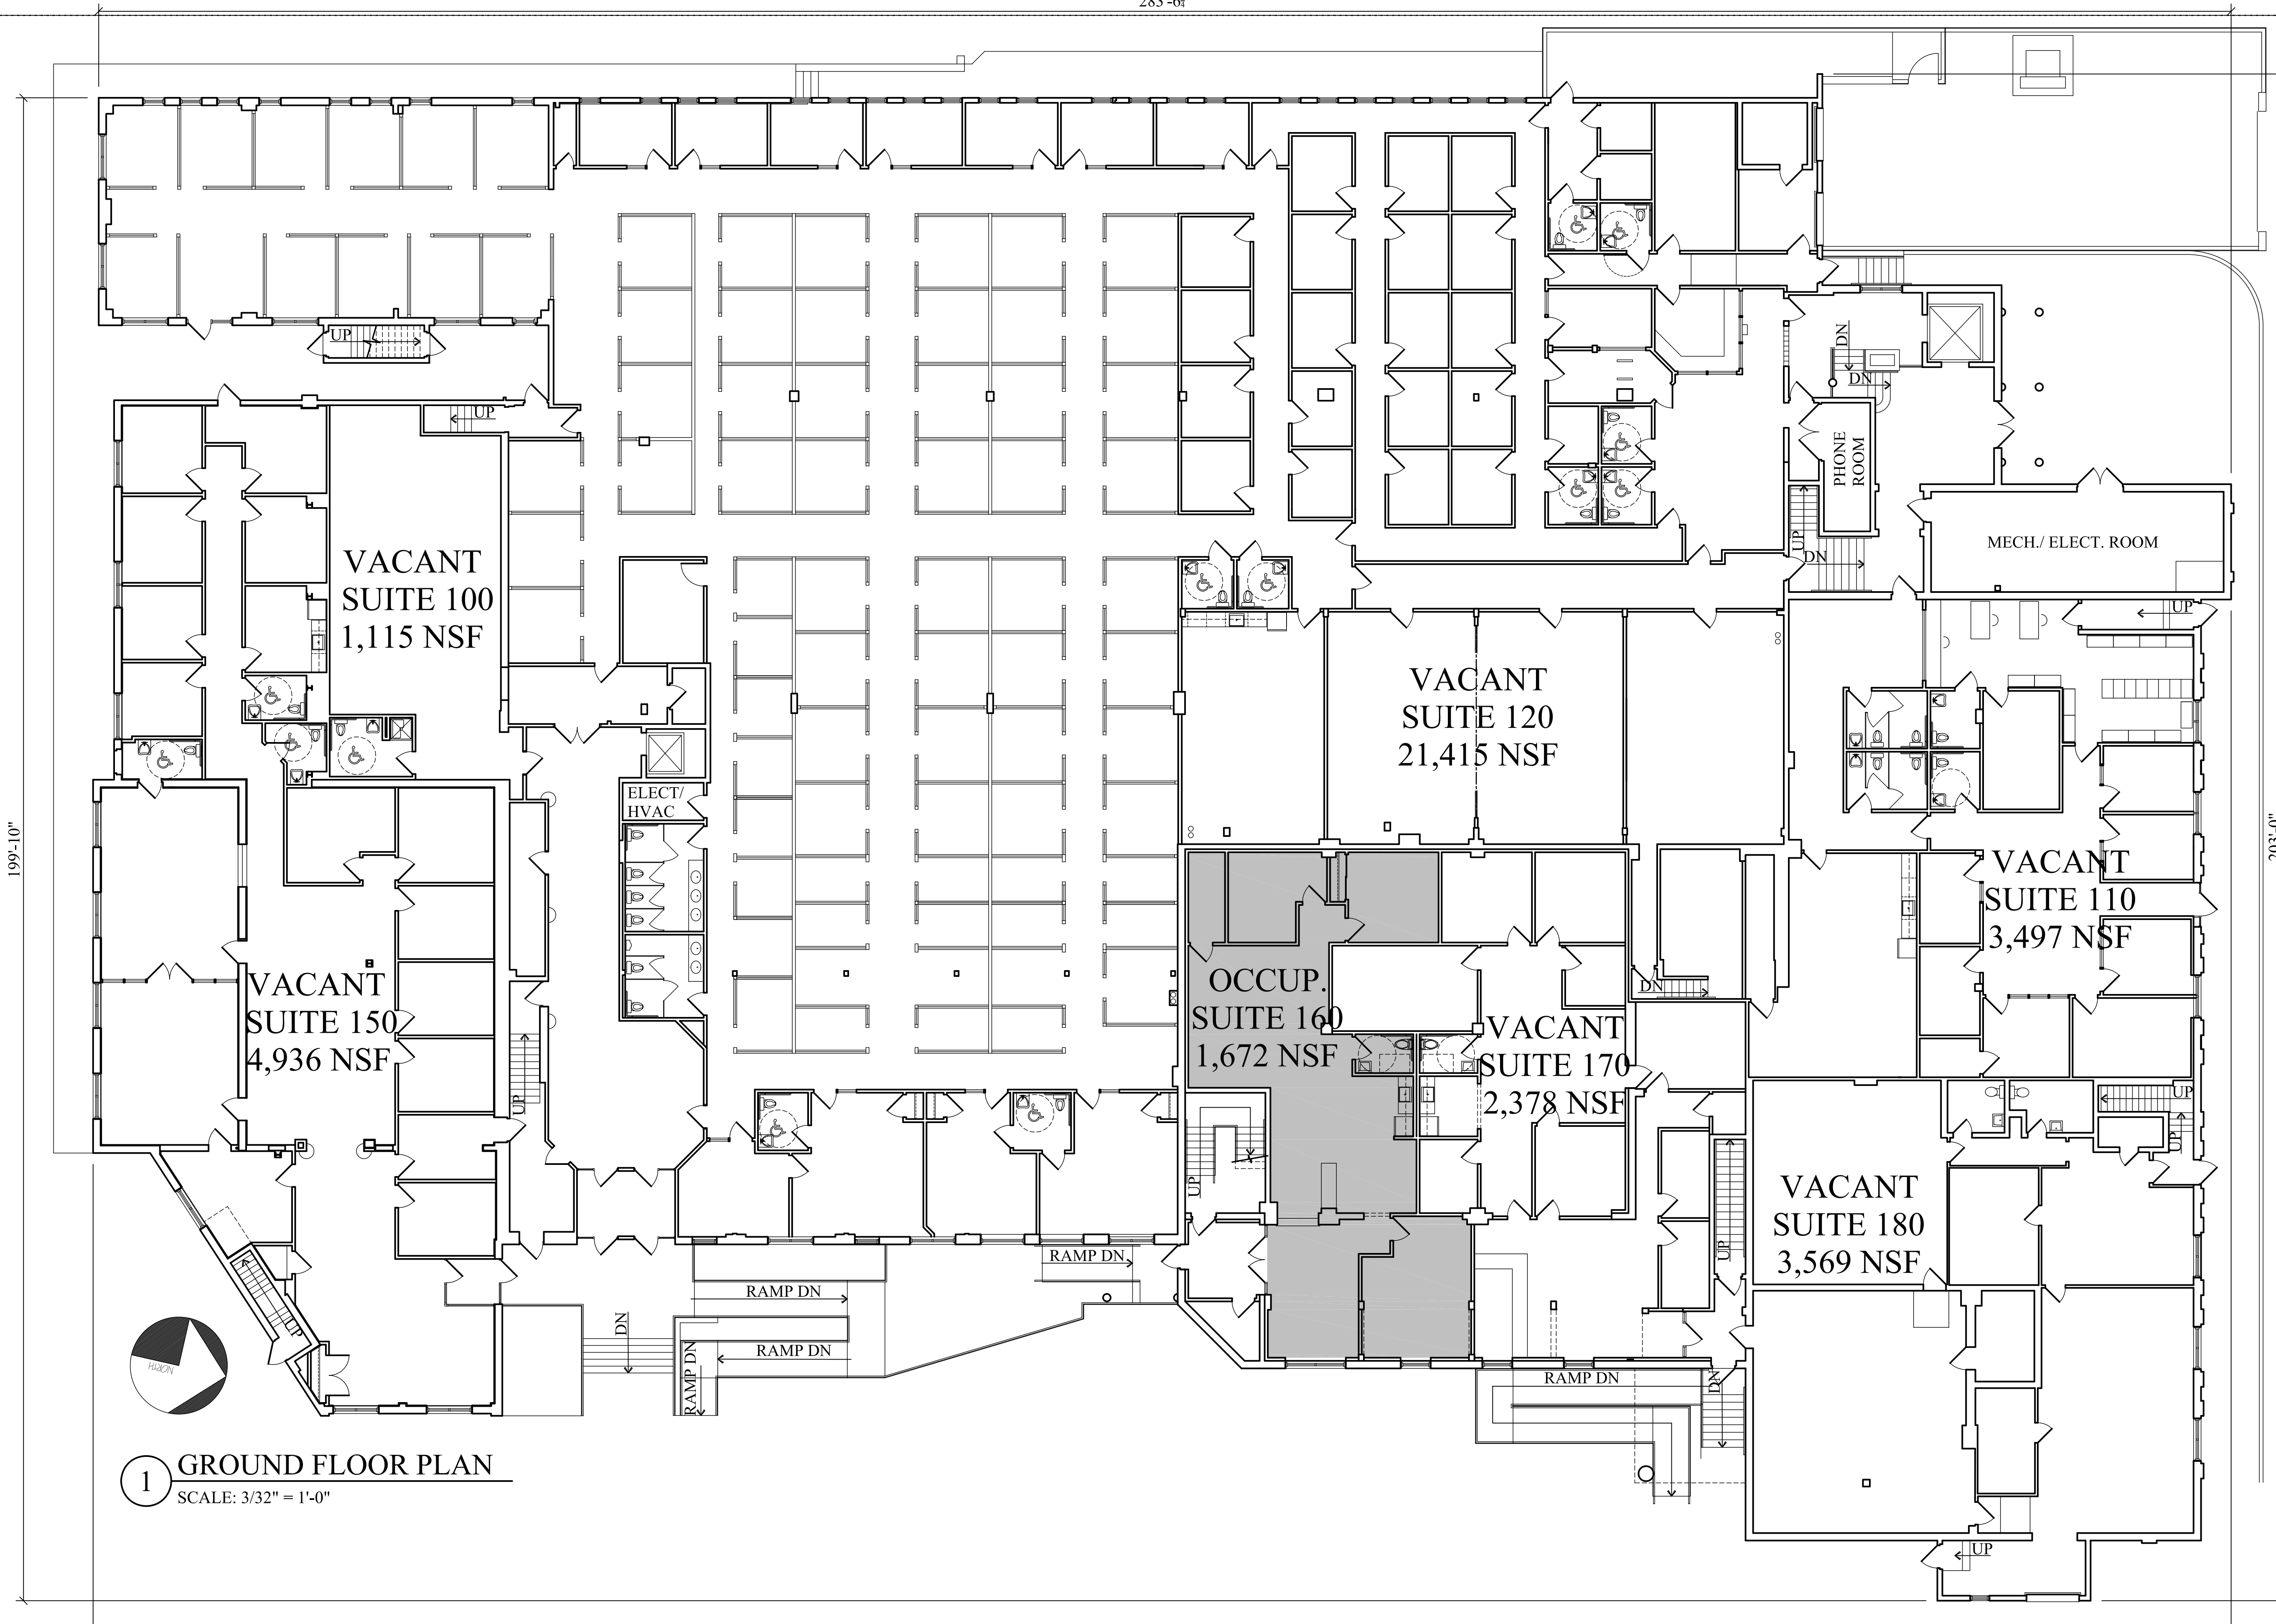

199'-10"

203'-0"

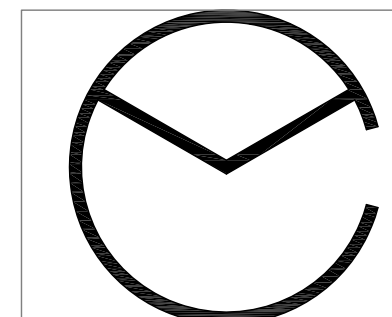

MC ARCHITECTURAL

306 LOCUST DRIVE
 PHOENIXVILLE, PA 19460
 (484) 920-3250
 mcarchitectural.com

MICHAEL D. COLE, AIA
 PA: RA016713
 NJ: AI01790000



EXISTING FLOOR PLANS
100 ROSS ROAD
 KING OF PRUSSIA, PA
P S D C
 100 ROSS ROAD, SUITE 200, KING OF PRUSSIA, PA 19406

PROJECT #: 1320
 DRAWN BY: MDC
 CHECKED BY:

COPYRIGHT © 2013

MC ARCHITECTURAL, LLC All rights reserved. All ideas, design, arrangements and plans indicated or represented by this drawing and written material appearing herein constitute the original and unpublished work of MC Architectural, LLC and the same may not be duplicated, used or disclosed to any person, firm or corporation for any purpose whatsoever without the written consent of the architect.

1 GROUND FLOOR PLAN
 SCALE: 3/32" = 1'-0"

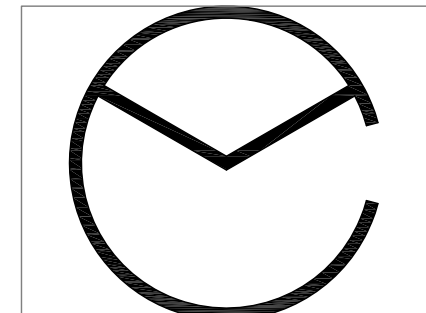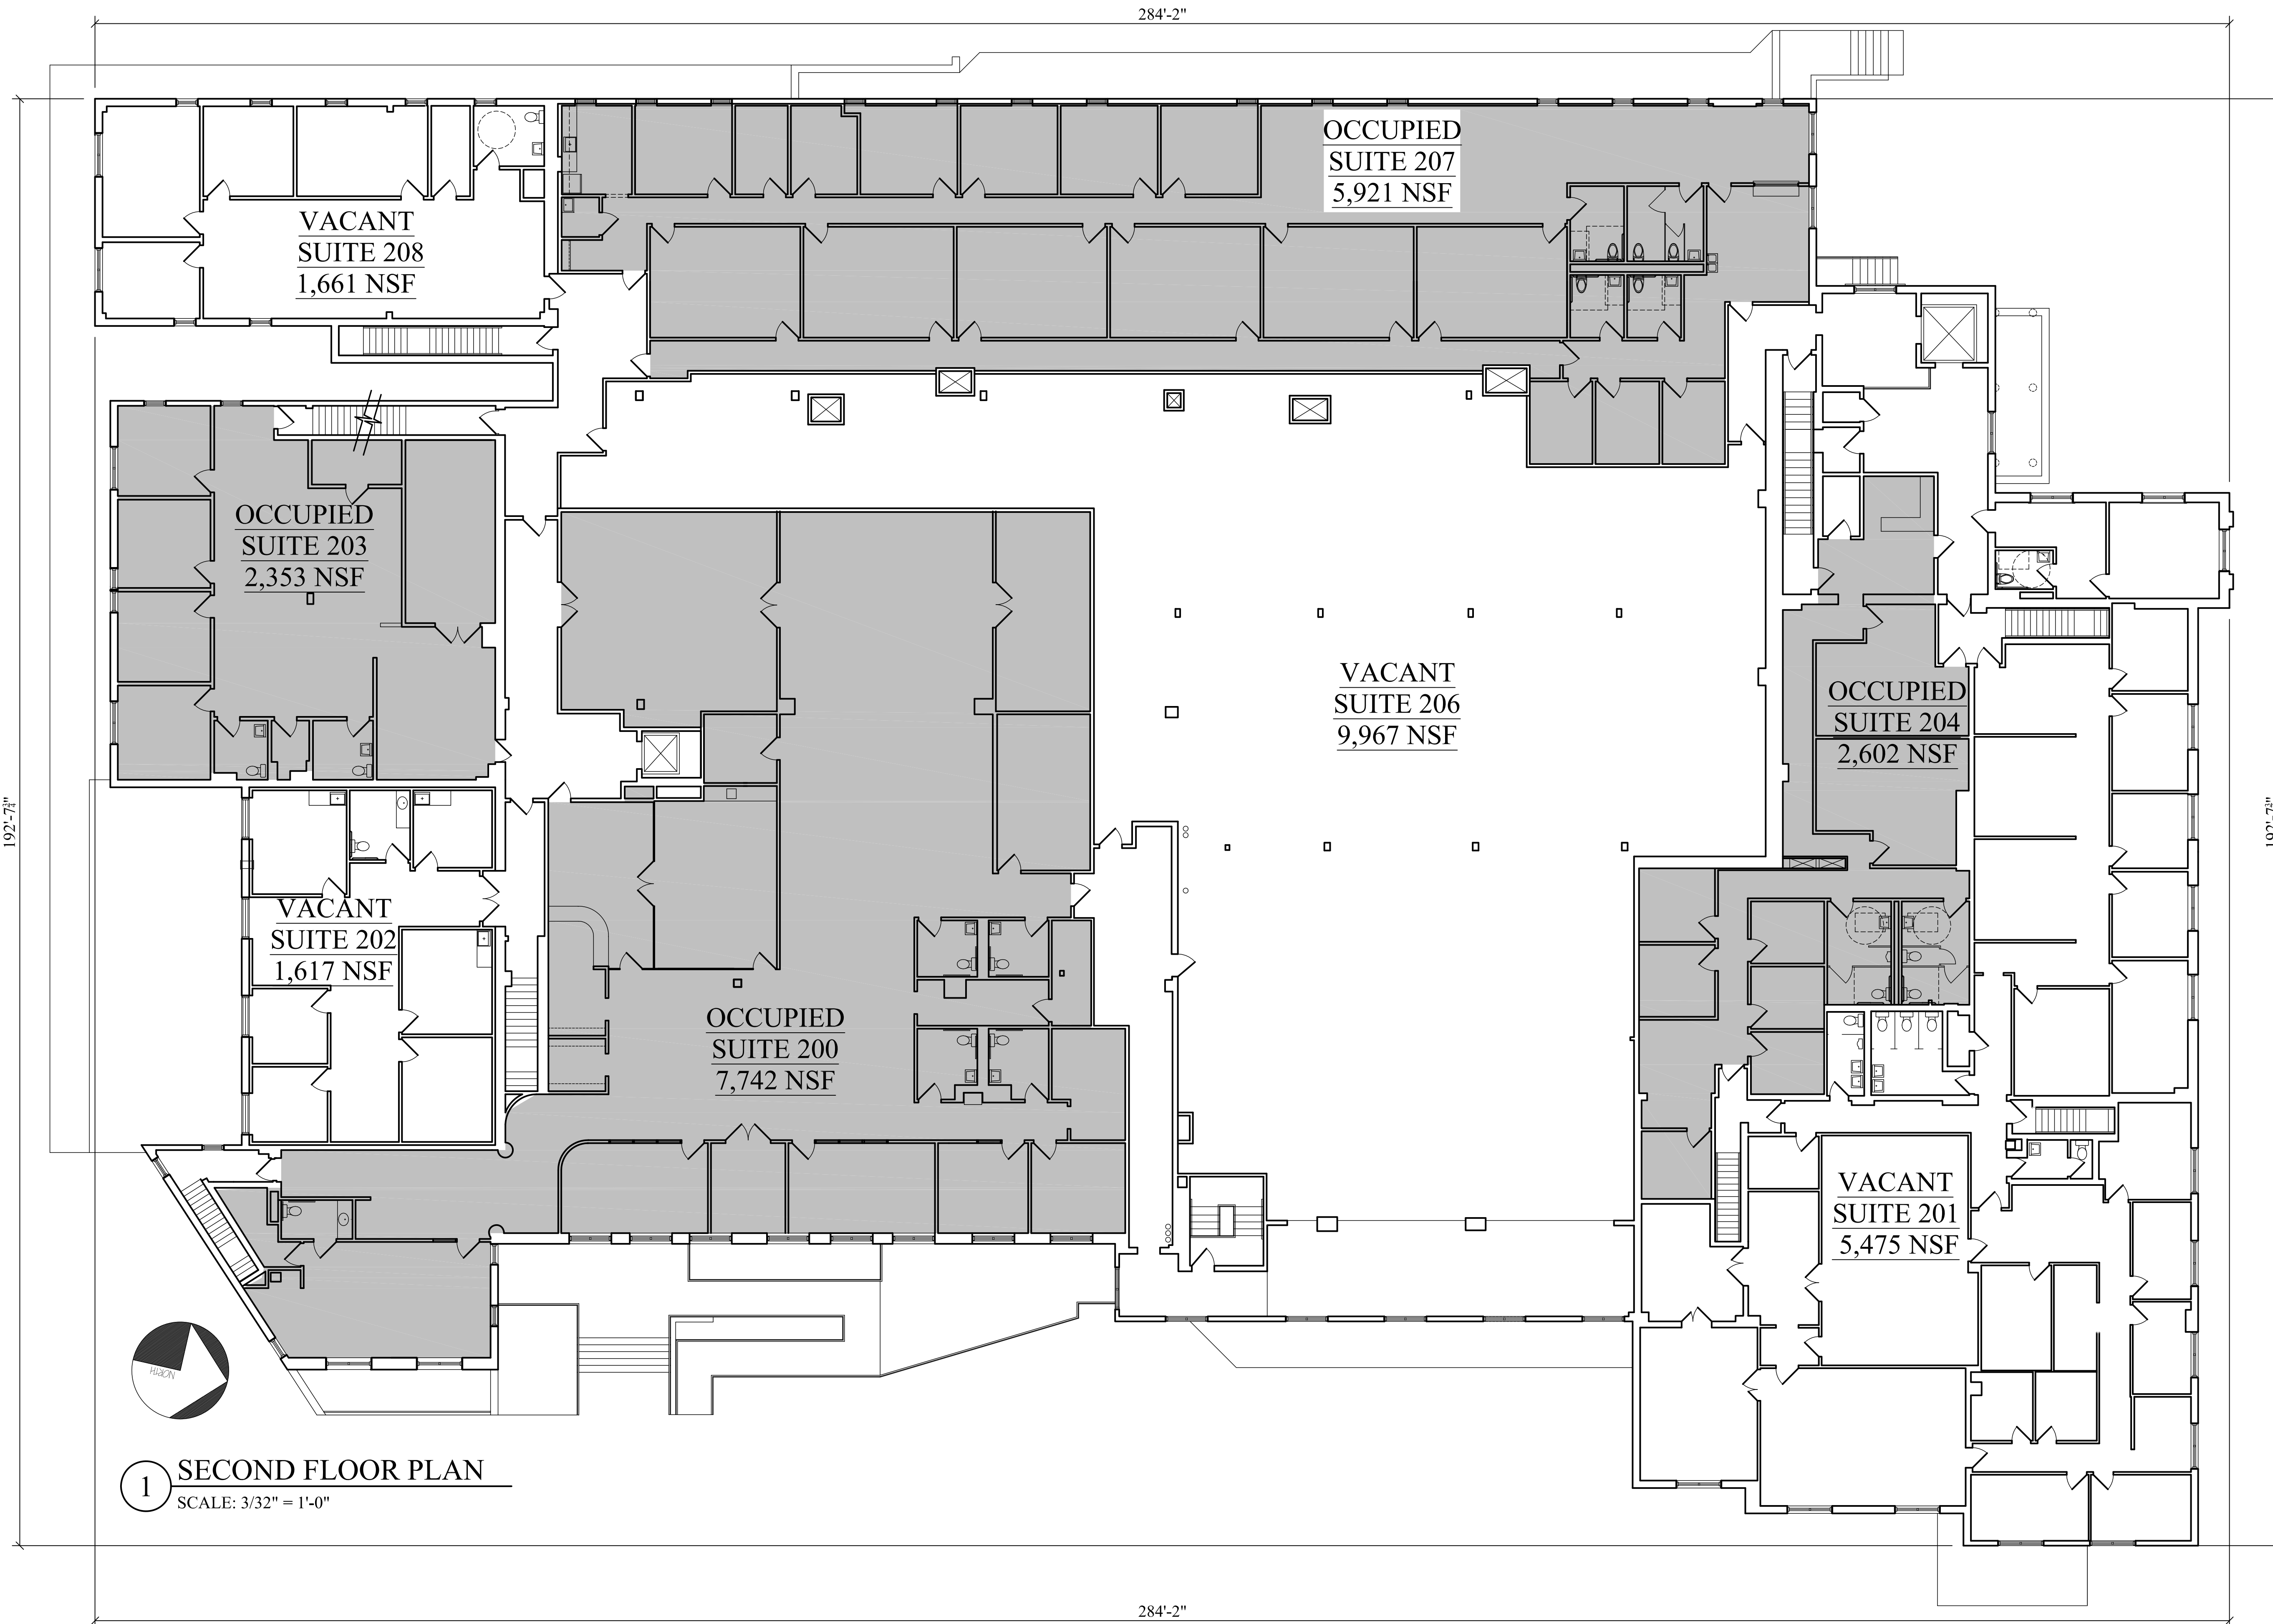

MC ARCHITECTURAL

306 LOCUST DRIVE
PHOENIXVILLE, PA 19460
(484) 920-3250
mcarchitectural.com

MICHAEL D. COLE, AIA
PA: RA016713
NJ: AI01790000

EXISTING FLOOR PLANS
100 ROSS ROAD
KING OF PRUSSIA, PA
P S D C
100 ROSS ROAD, SUITE 200, KING OF PRUSSIA, PA 19406

PROJECT #: 1320
DRAWN BY: MDC
CHECKED BY:

COPYRIGHT © 2013
MC ARCHITECTURAL, LLC All rights reserved. All ideas, design, arrangements and plans indicated or represented by this drawing and written material appearing herein constitute the original and unpublished work of MC Architectural, LLC and the same may not be duplicated, used or disclosed to any person, firm or corporation for any purpose whatsoever without the written consent of the architect.

X-2

1 SECOND FLOOR PLAN
SCALE: 3/32" = 1'-0"