



MC ARCHITECTURAL

306 LOCUST DRIVE
PHOENIXVILLE, PA 19460
(484) 920-3250
marchitectural.com




MICHAEL D. COLE, AIA
PA: RA016713
NJ: A01790000

EXISTING FLOOR PLAN
700 PACKER AVE.
PHILADELPHIA, PA
P S D C
100 ROSS ROAD, SUITE 200, KING OF PRUSSIA, PA 19406

PROJECT #: 1421
DRAWN BY: MDC
CHECKED BY:

COPYRIGHT © 2015
MC ARCHITECTURAL, LLC reserves all
rights, design, arrangement and plans
without or agreement by the client and
without written approval. No part of
the original and approved work of MC
ARCHITECTURAL, LLC nor the name may not be
reproduced, used or disclosed to any person, firm
or corporation for any purpose whatsoever
without the written consent of the architect.

X-2

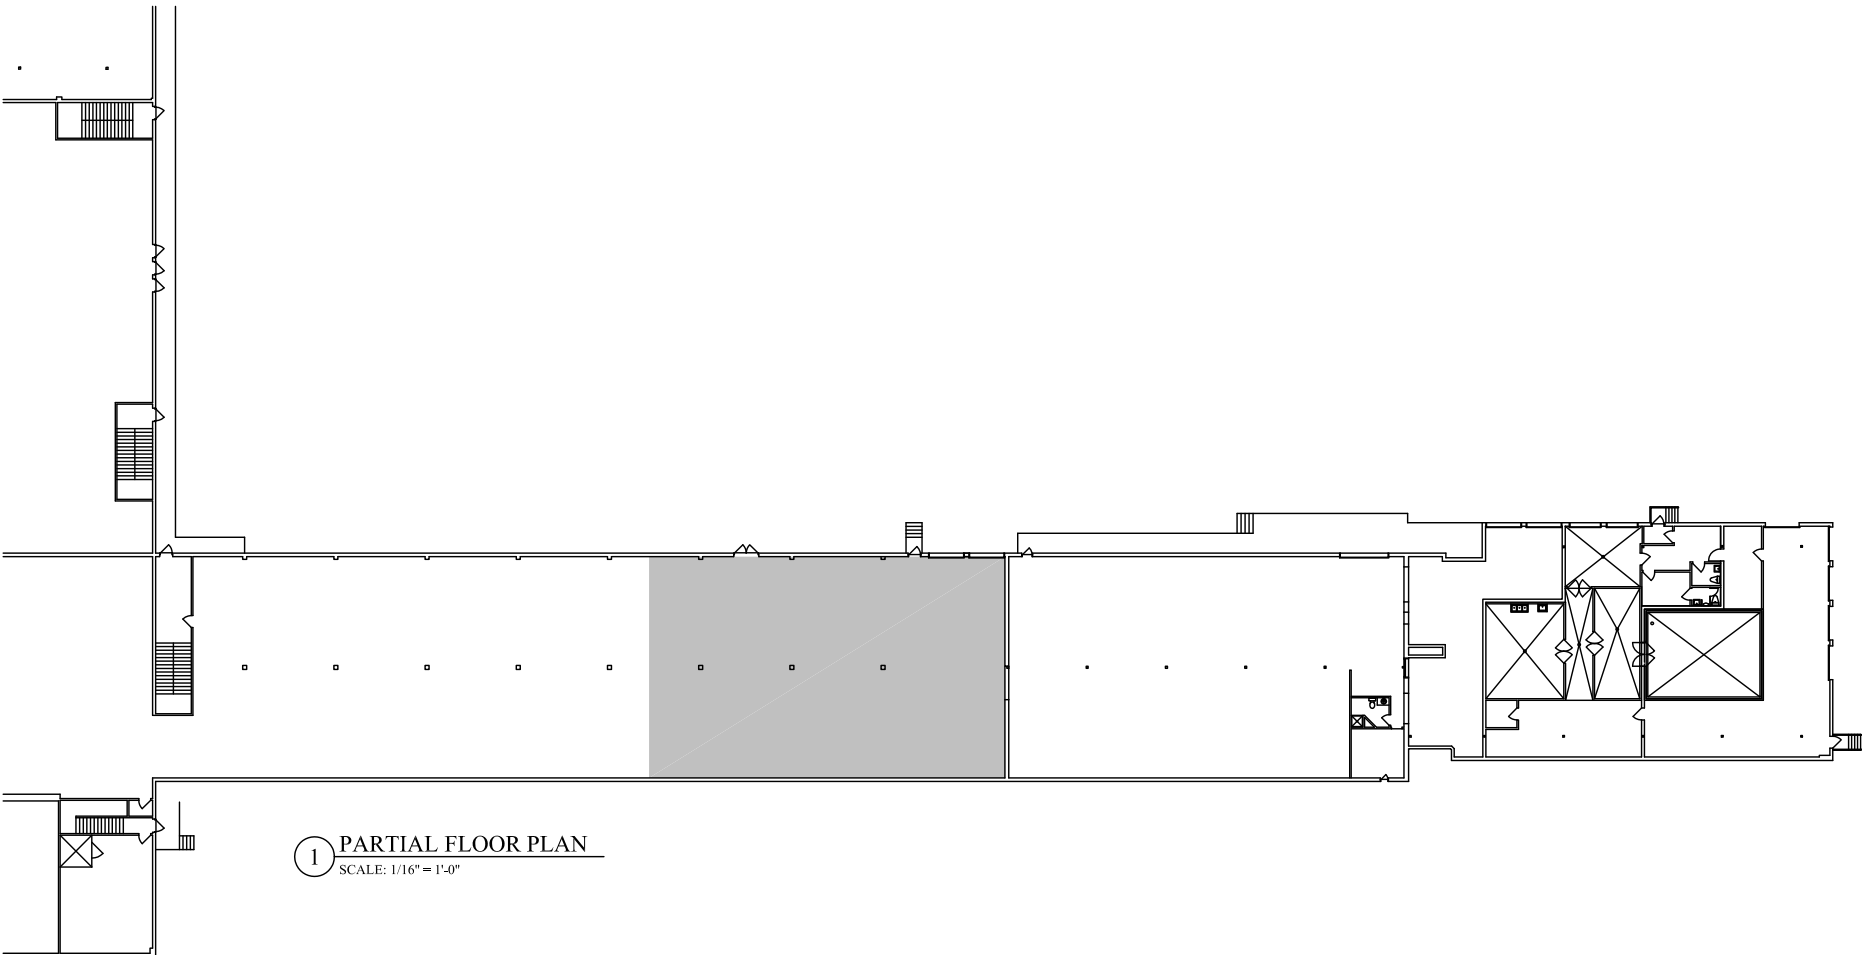

1 PARTIAL FLOOR PLAN
SCALE: 1/16" = 1'-0"